

1 200



Zařízení s rozvodem vody

SH Sprchový kout
BS Umyvadlo se skříňkou
WC Záchod
S Kuchyňský dřez

Nábytek

Místo na stůl se židlemi
Komoda (prádelník)
Pohovka
Konferenční stůl
Skříň na oděvy
Noční stolek
Nástěnná skříňka se zrcadlem
Kuchyňská skříňka 30 cm
Gauč s úložným prostorem
Patrová postel
Manželská postel s úložným prostorem
Stůl
Věšáková stěna

Elektrická instalace

Bojler 50 L
Anténí zásuvka
Elektrický ohřivač s termostatem
Ohřivač žebříkový
Vestavná lednička
Lednička podstolová (podpultová)
Místo na troubu
Místo na myčku na nádobí
Klimatizace
Místo pro pračku (přípraven ventil)
Pohlcovač s uhlíkovým filtrem
Elektrický sporák - deska 2 plot.
nebo 4 plotýnková dle výběru

WH	TV	HR	TR	L	LP	ZP	ZM	K	WM	O	K2X	K4X	
ST	KO	SR	SK	SZ	SN	M	CI	T	T2	LM	B	W	SW


LAVARO HOUSE D 1

1:50

12X4



Location of light points

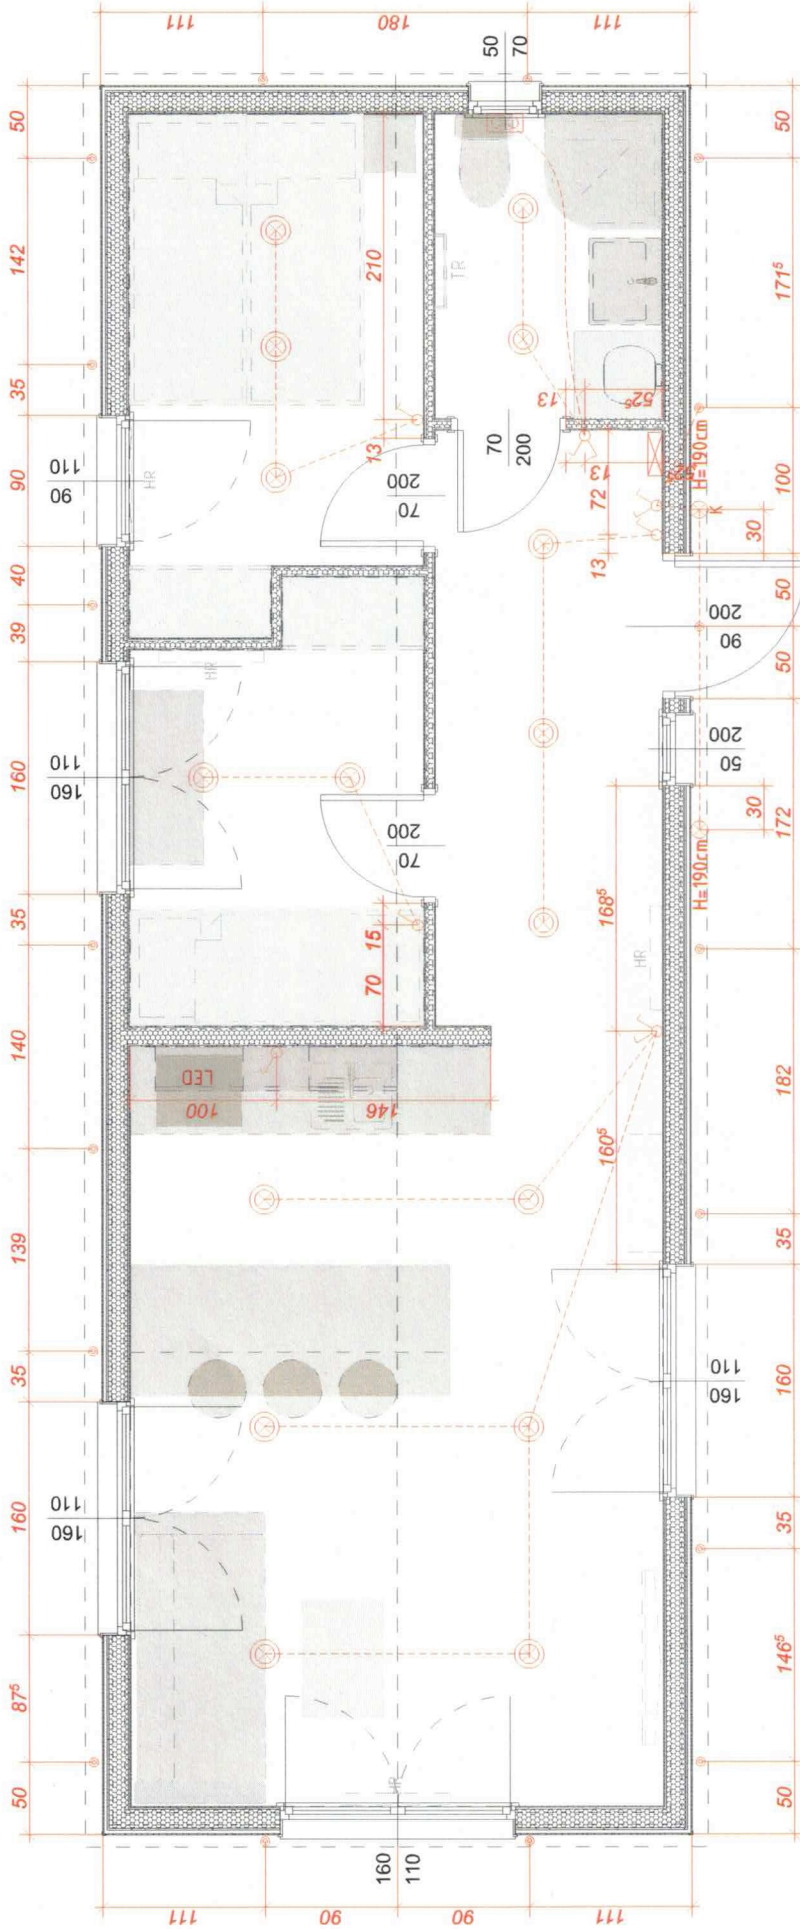

WARNING: ALL SWITCHES LOCATED AT HEIGHT 120CM OVER THE FLOOR
ALL SOCKETS LOCATED AT HEIGHT 30CM OVER THE FLOOR

ELECTRICAL LEGEND

	SINGLE SOCKET		LIGHTING FIXTURE SPOT TYPE
	DOUBLE SOCKET		LIGHT EXTERIOR/SPOT TYPE
	RTV SOCKET		LIGHT EXTERIOR KNIFE SCONCE
	SWITCH		LED STRIPE IN ALUMINIUM PROFILE
	2 - WAY SWITCH		ELECTRIC CABLE
	FAN		PANEL BOARD / MAIN SWITCH 26x33cm

PORTO

Dimensions:

12x4

Scale:

1:50

ALL RIGHTS RESERVED
DRAWING IS PROTECTED BY COPYRIGHT IN ACCORDANCE ABOUT COPYRIGHT AND RELATED RIGHTS.
COPYING, DISTRIBUTION OR MAKING YOUR PROJECT OR ITS PARTS WITHOUT
CONSENT OF AUTHORS PROHIBITED